



Drawn By:AJU

Scale:1/16" = 1'


3

Zion Lutheran Church

Front Elevation

9/5/2023

CLEVERINGA
CONSTRUCTION
507-920-5631

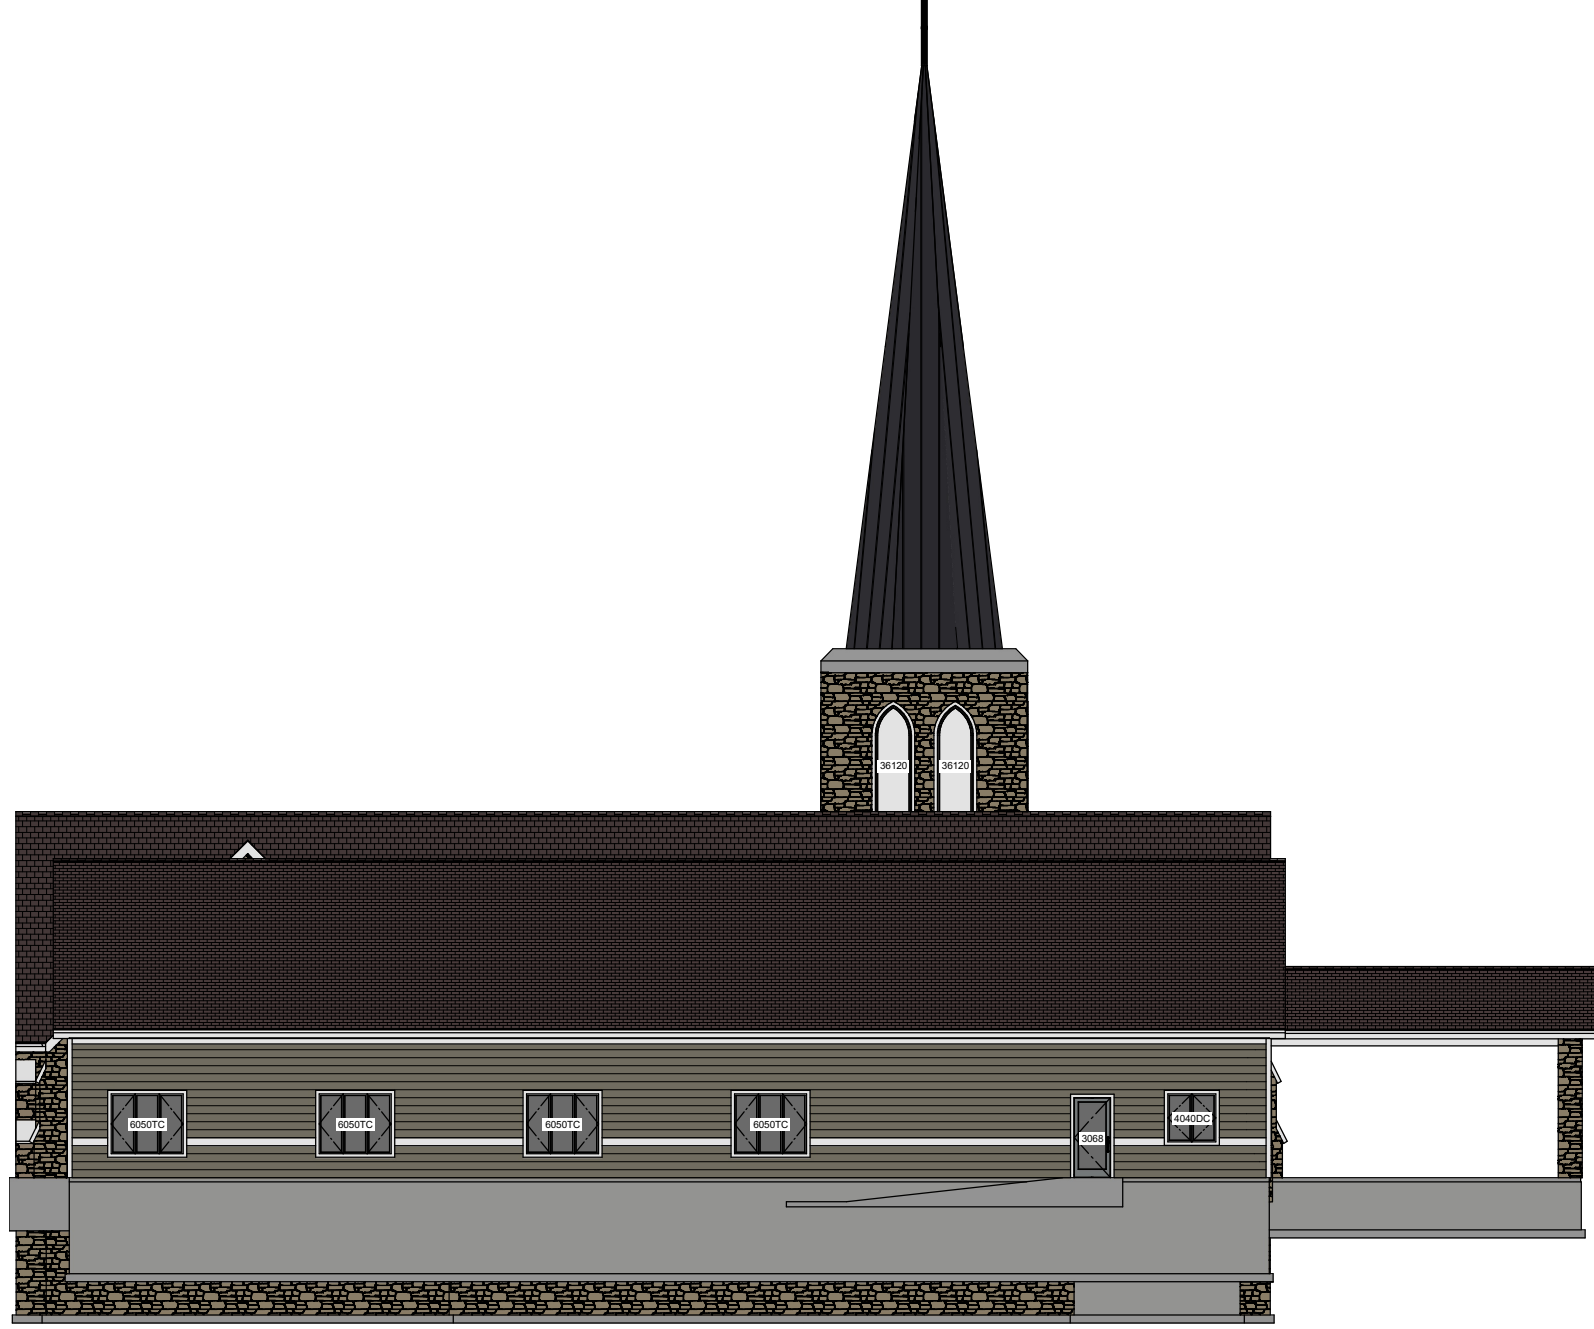

Drawn By:AJU

4

Scale: 1/16" = 1'

Zion Lutheran Church

Left Elevation

9/5/2023



Drawn By:AJU

Scale:1/16" = 1'

5

Zion Lutheran Church

Rear Elevation

9/5/2023



Drawn By:AJU

Scale:

6

Zion Lutheran Church

3D Render View

9/5/2023

CLEVERINGA
CONSTRUCTION
507-920-5631



3D Render View

Zion Lutheran Church

9/5/2023

Drawn By:AJU

7

Scale:



Drawn By:AJU

∞

Scale:

Zion Lutheran Church

3D Render View

9/5/2023

CLEVERINGA
CONSTRUCTION
507-920-5631



Drawn By:AJU

Scale:

9

Zion Lutheran Church

3D Render View

9/5/2023

CLEVERINGA
CONSTRUCTION
507-920-5631



Drawn By:AJU

Scale:

10

Zion Lutheran Church

9/5/2023

3D Render View



Drawn By:AJU

11

Scale:

Zion Lutheran Church

9/5/2023

3D Render View

CLEVERINGA
CONSTRUCTION
507-920-5631



Drawn By:AJU

12

Zion Lutheran Church

3D Render View

Scale:

9/5/2023





Drawn By:AJU

Scale:

13

Zion Lutheran Church

9/5/2023

3D Render View





Drawn By:AJU

14

Zion Lutheran Church

9/5/2023

3D Render View

CLEVERINGA
CONSTRUCTION
507-920-5631

Scale:

